

# Template 1000mm

**Stand Edges**

- Open Sides
- Walls


**Key**

- Fire Call Points
- Fire Extinguishers
- Structural Columns
- Proposed for Access & Emergency Egress
- Fire Exit

Gallery III

Gallery II

Gallery I

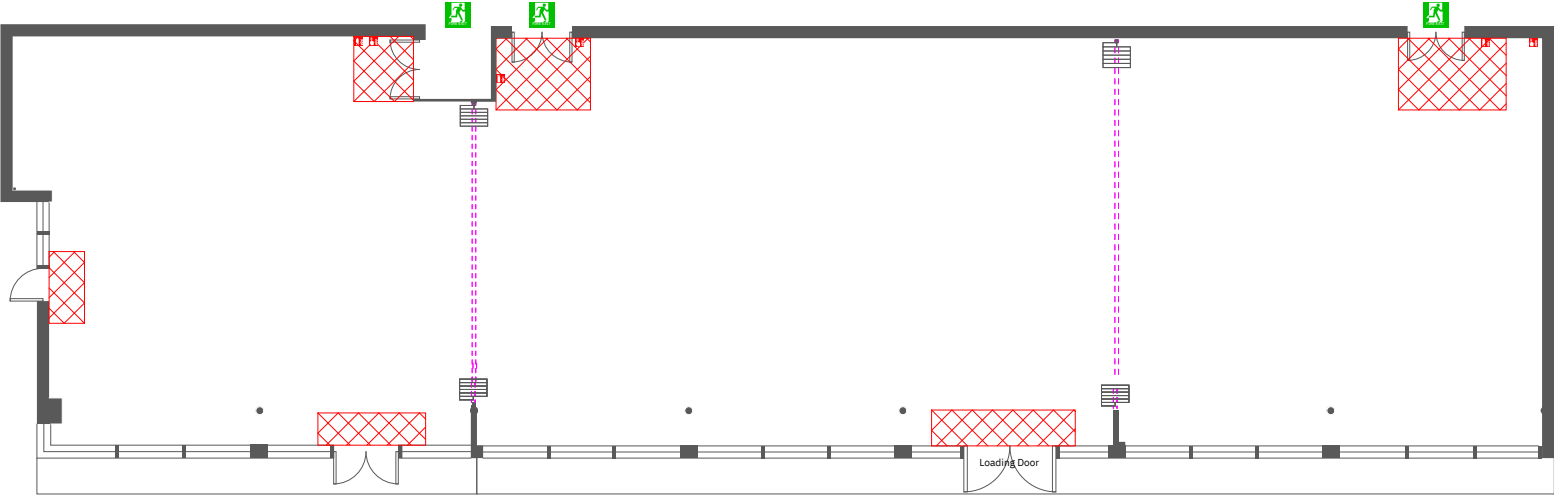

**Available Sizes**

- 3 x 2 (8m<sup>2</sup>) (0m<sup>2</sup>)
- 4 x 3 (12m<sup>2</sup>) (0m<sup>2</sup>)
- 5 x 2 (10m<sup>2</sup>) (0m<sup>2</sup>)
- 5 x 3 (15m<sup>2</sup>) (0m<sup>2</sup>)
- 5 x 4 (16m<sup>2</sup>) (0m<sup>2</sup>)
- 6 x 2 (12m<sup>2</sup>) (0m<sup>2</sup>)
- 6 x 3 (18m<sup>2</sup>) (0m<sup>2</sup>)
- 7 x 2 (14m<sup>2</sup>) (0m<sup>2</sup>)
- 7 x 3 (21m<sup>2</sup>) (0m<sup>2</sup>)
- 8 x 2 (16m<sup>2</sup>) (0m<sup>2</sup>)
- 8 x 4 (32m<sup>2</sup>) (0m<sup>2</sup>)
- None (0m<sup>2</sup>)
- Voids (0m<sup>2</sup>)